




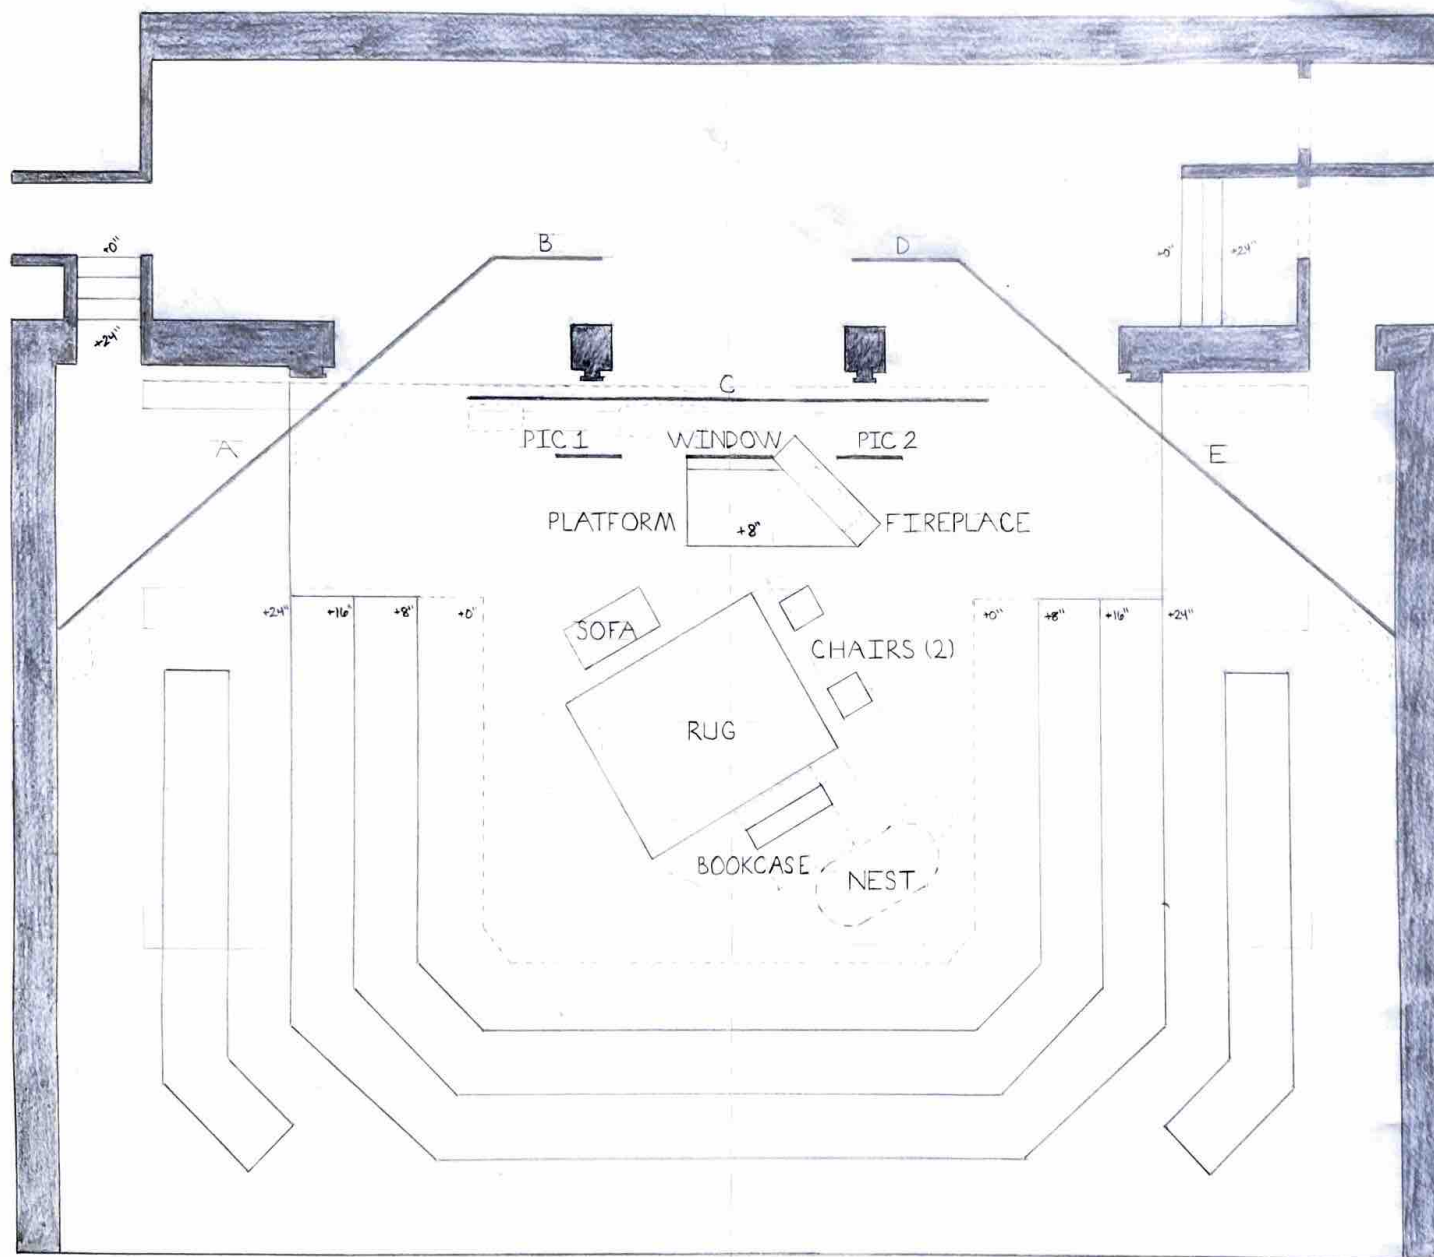







Emerson University - Leeds Theatre			
The Moors			
Groundplan			
Set Designer: Sydney Merrill			
Plot: Hattie Fitzgerald	TAPS 12300		
Scale	Date	Revisions	Placed
1/4" = 1'-0"	12/5/15	1	1

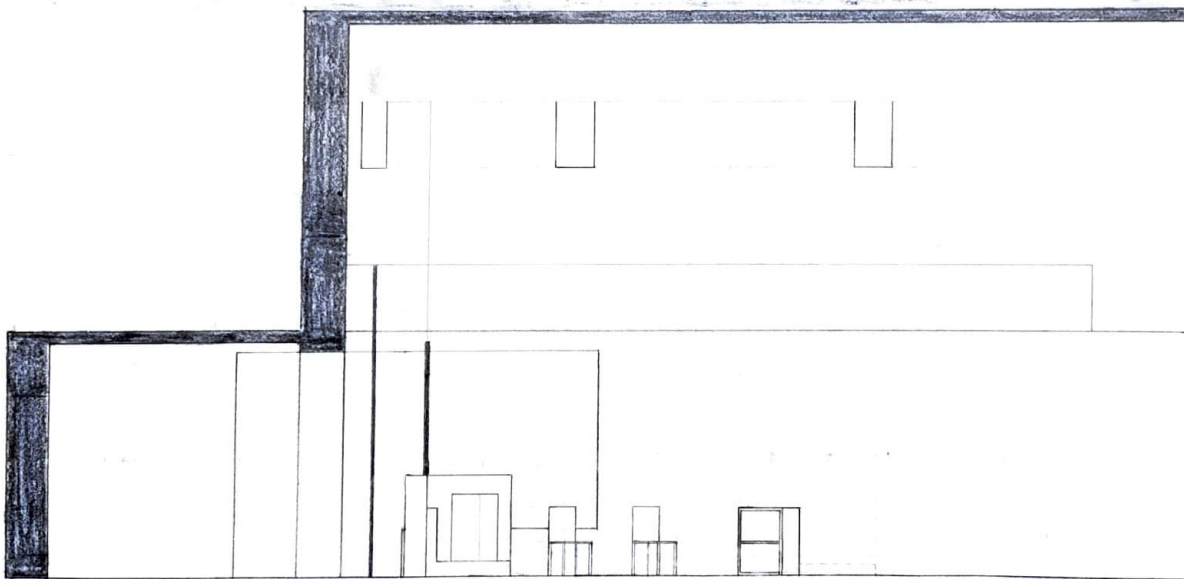

Brown University - Leeds Theatre			
The Moors			
SECTION			
Set Designer: Sydney Merrill			
Prof. René Fitzgerald	TAPS 1280F		
Scale:	Date	Revision #	Plate #
1/4" = 1'-0"	12/5/25	1	2

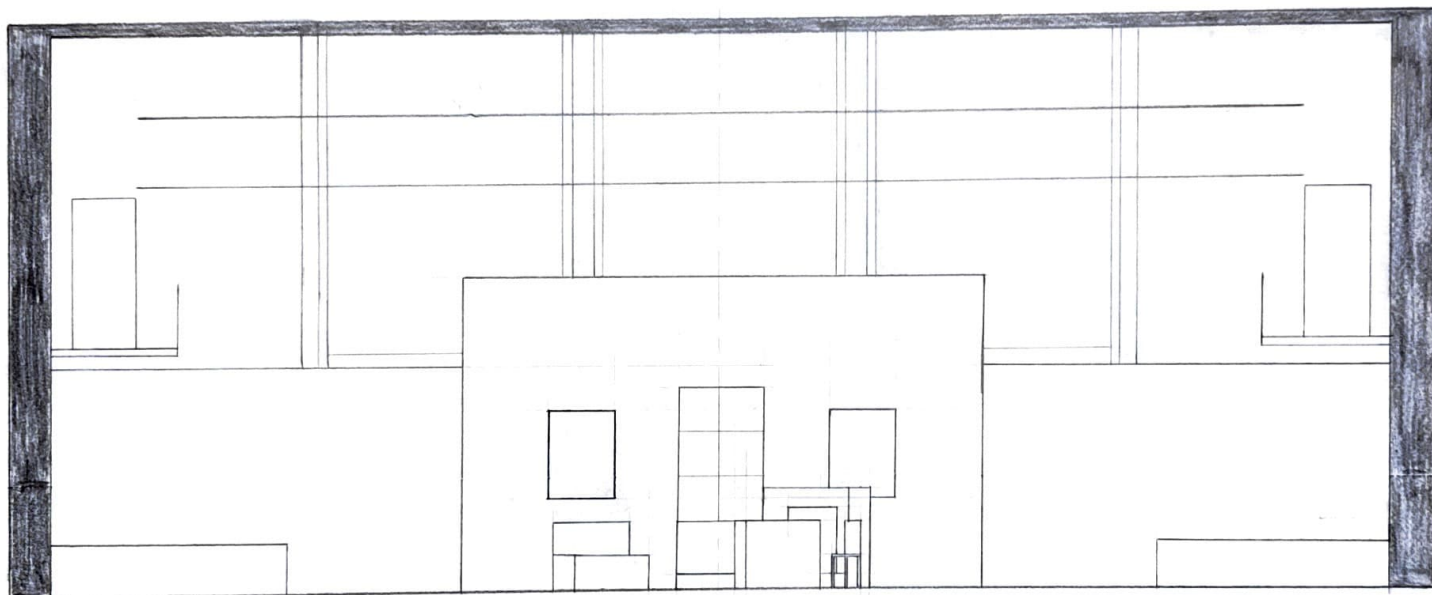

Brown University Leeds/Blanche			
The Moors			
Front Elevation			
Set: Deane, Sydney/Merrill			
Prof. George F. Foye	TAPS 12/80		
Scale	Date	Room #	Page #
1/4" = 1'-0"	12/15/25	1	3

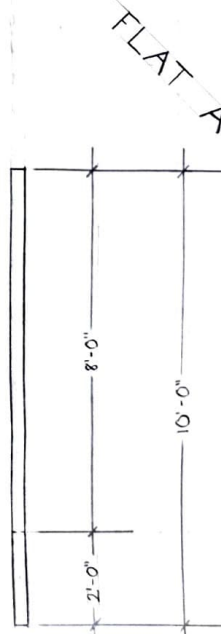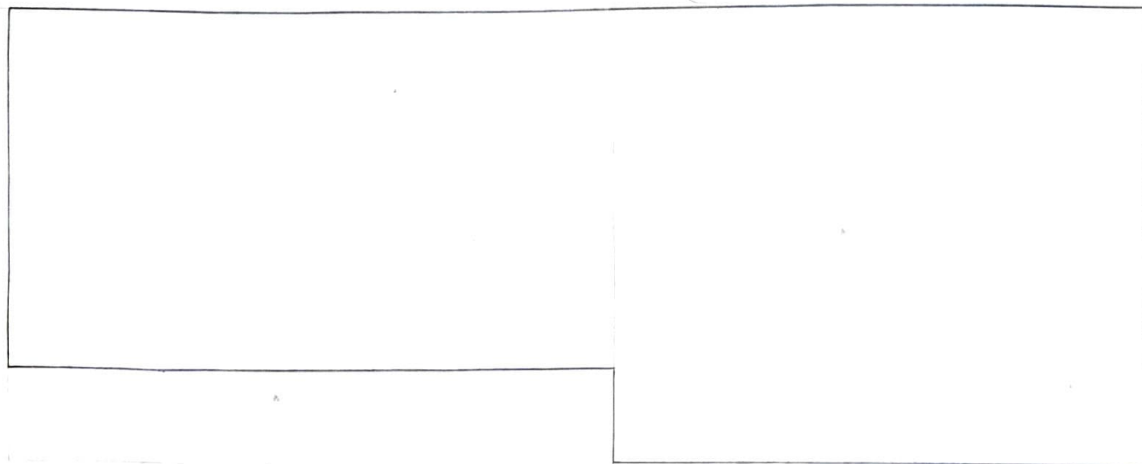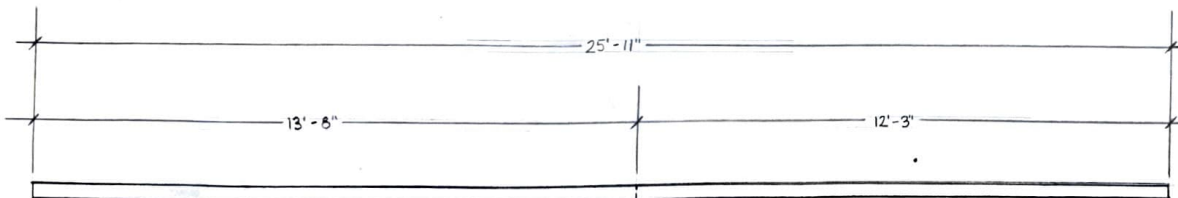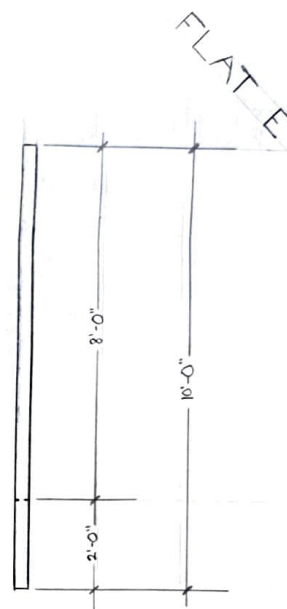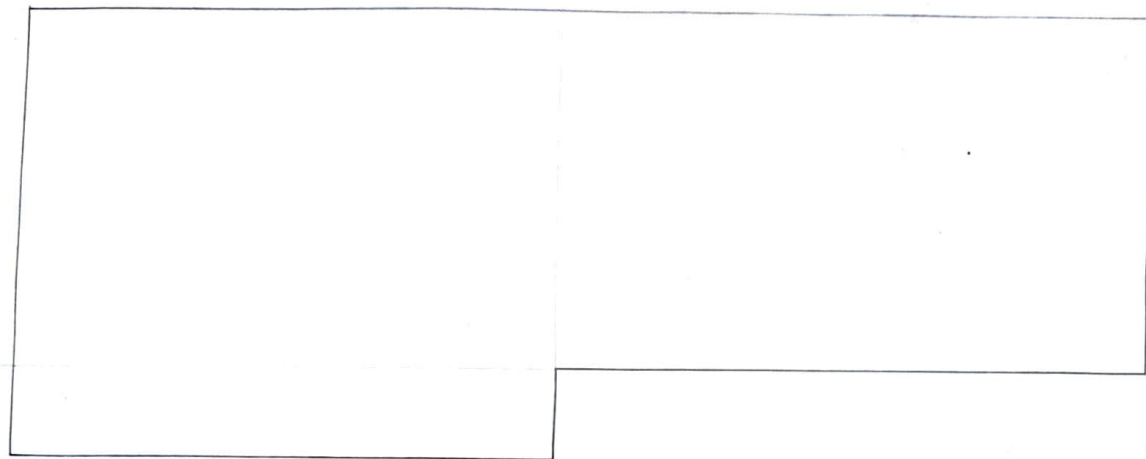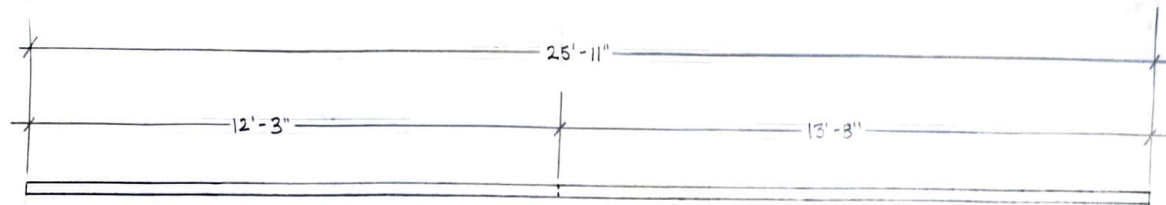

Brown University - Leeds Theatre			
The Moors			
Set Designer: Sydney Merrill			
Prof: Renee Fitzgerald		TAPS 1280F	
Scale:	Date:	Revision#:	Plate#:
1/2" = 1'-0"	12/5/25	1	4

FLAT C

24'-0"

FLATS B, D

5'-0"

10'-0"

14'-0"

Brown University Leeds Theatre

The Moors


Flats B, C, D

Set Designer: Sydney Merrill



Prof: Renee Fitzgerald TAPS 1280F

SWC	Date	Revision #	Plates
1/2" x 1'-0"	12/5/25	1	5




BOOKCASE

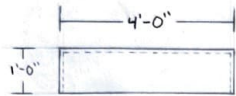

PLATFORM

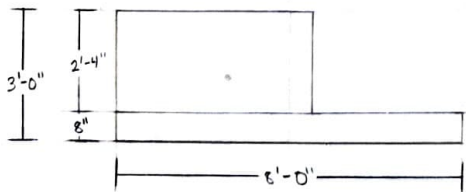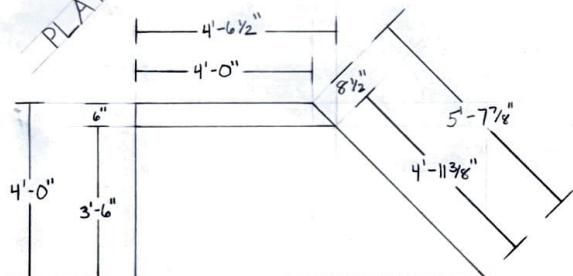

FIREPLACE

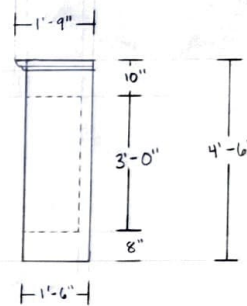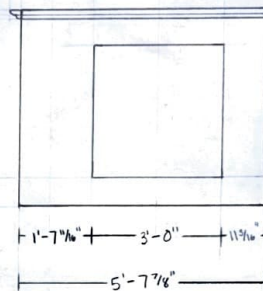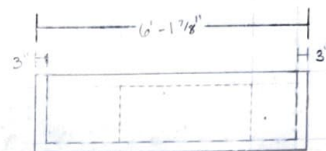

Browns University Leeds Theatre			
The Moors			
Bookcase, Platform & Fireplace			
Set Designer: Sydney Merritt			
For: Browns University	Date: 12/5/25	Revisions: 1	Plate #: 6